

EPICUR

AT
BRISBANE CITY HALL

Project Title

Main Aud 1178
(Balcony)

Client

Theatre

Event Date

...

Room

Main Auditorium

Project Number

....

Drawing Date


04-07-2018

Version

A

Drawn By

Mathew Kellet

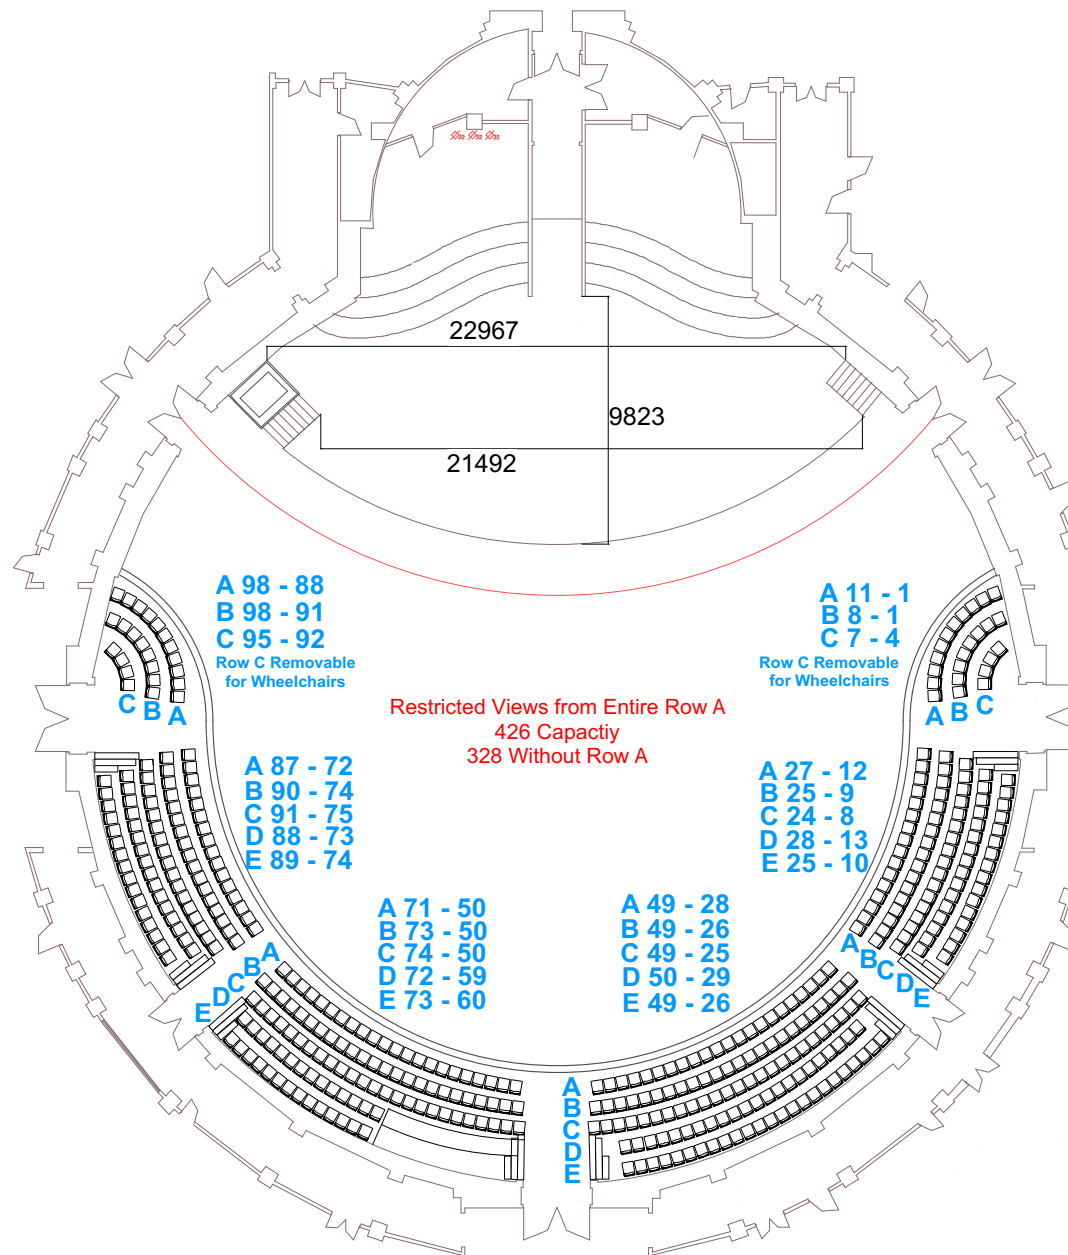

1

Main Auditorium Balcony
Scale: 1:300